

REVISIONS:
COMPLETED:
ISSUED:
DATE: May 17, 2002


**MORRILL HALL
RENOVATION**


landscape/board of regents maps - carol/morrill.dwg


FACILITIES PLANNING AND MANAGEMENT

IOWA STATE UNIVERSITY AMES, IOWA

APPROVED BY:
CHECKED BY:
DESIGNED BY:
SCALE: Not to scale
REQUEST NO.
SHEET NO. 1

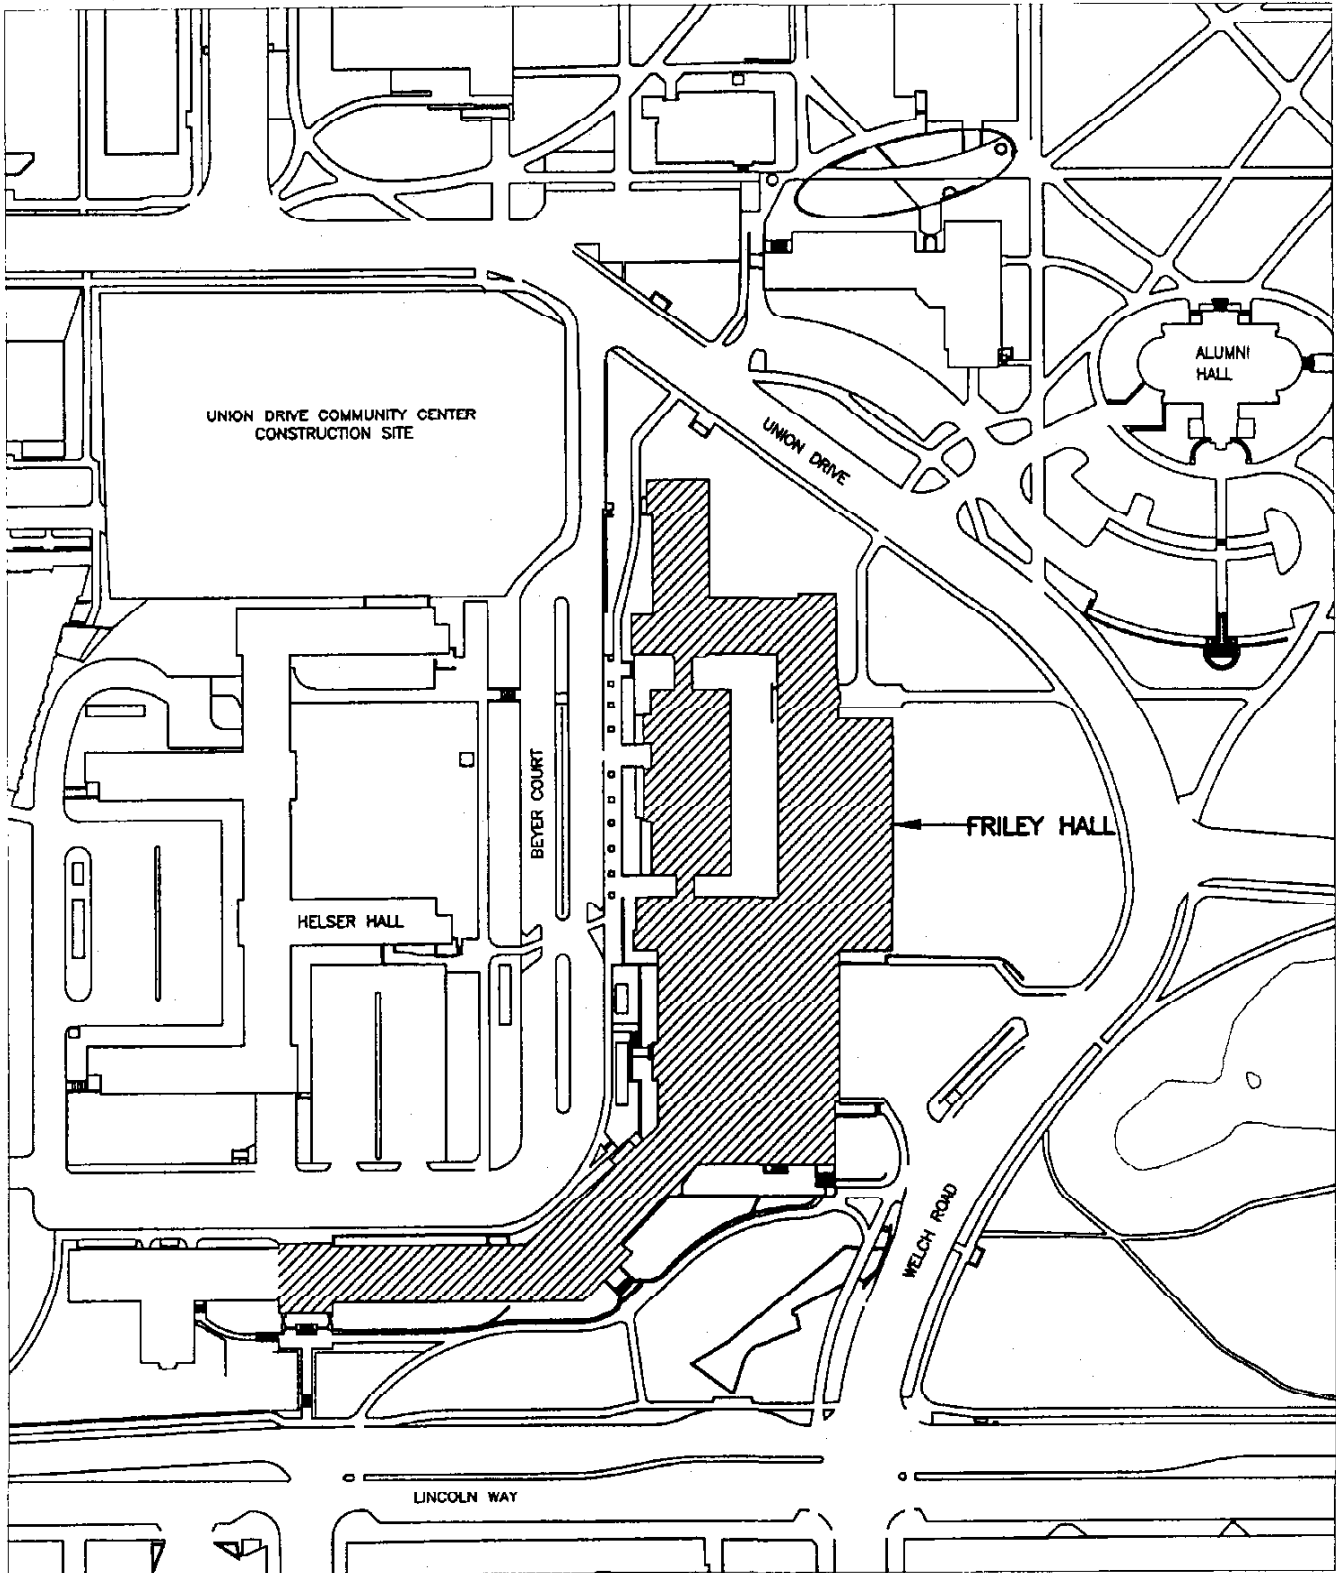

 NORTH	FRILEY HALL RENOVATION		APPROVED BY:
			CHECKED BY:
	DESIGNED BY:		
	SCALE: Not to scale		
COMPLETED:	FACILITIES PLANNING AND MANAGEMENT IOWA STATE UNIVERSITY AMES, IOWA		REQUEST NO.
ISSUED:			SHEET NO. 1
DATE: December 17, 2002			

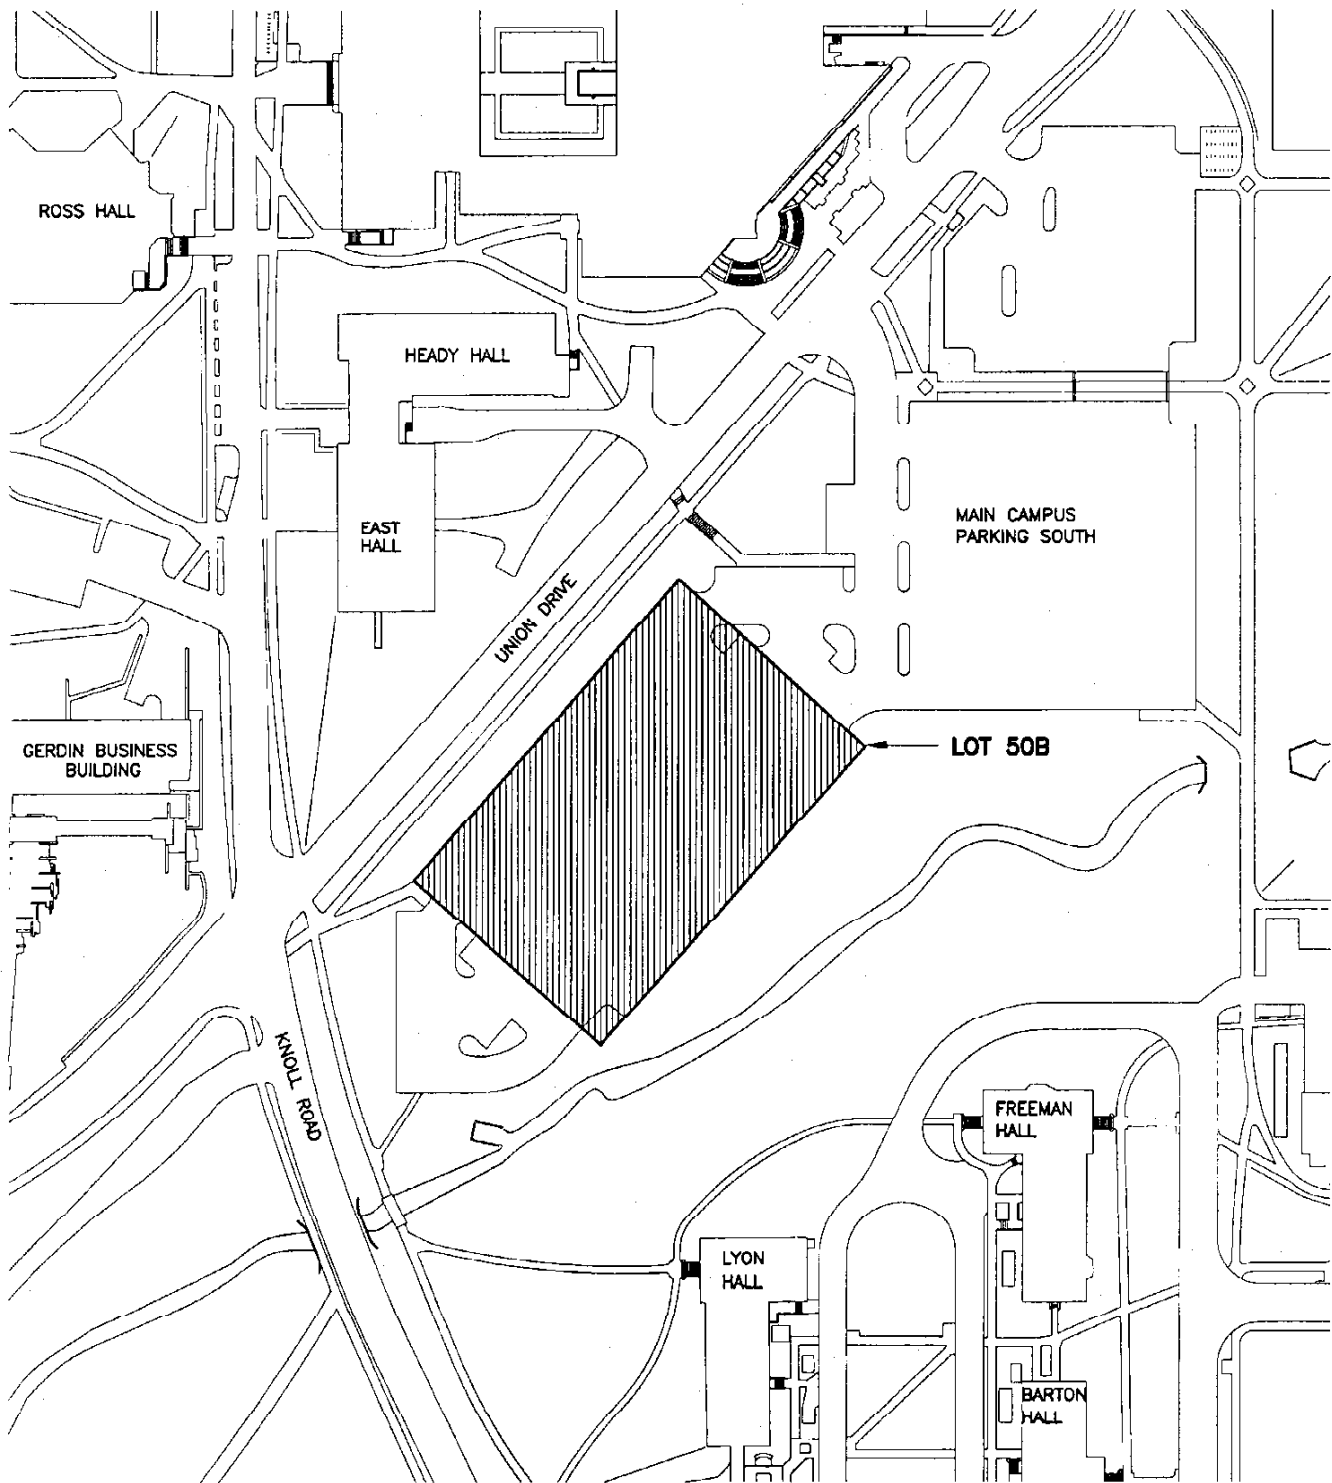

REVISIONS:	STRUCTURED PARKING EAST PARKING DECK	APPROVED BY:
COMPLETED:		CHECKED BY:
ISSUED:	FACILITIES PLANNING AND MANAGEMENT IOWA STATE UNIVERSITY	DESIGNED BY:
DATE: December 17, 2002		SCALE: Not to scale
		REQUEST NO.
	AMES, IOWA	SHEET NO. 1