



Schematic Design Floor Plan

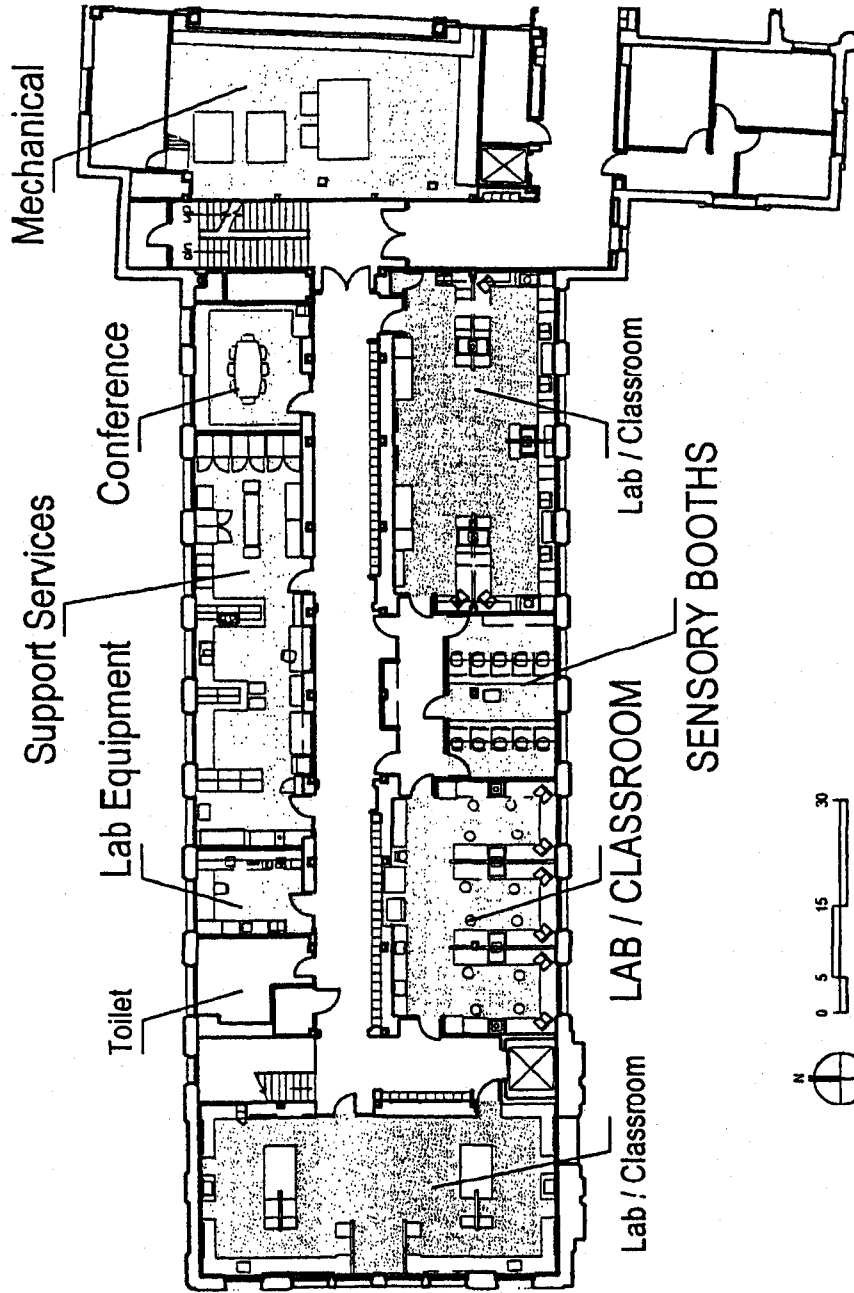



MacKay Hall—Food Science and Human Nutrition Laboratory Renovation—Phase 3

Existing Floor Plan

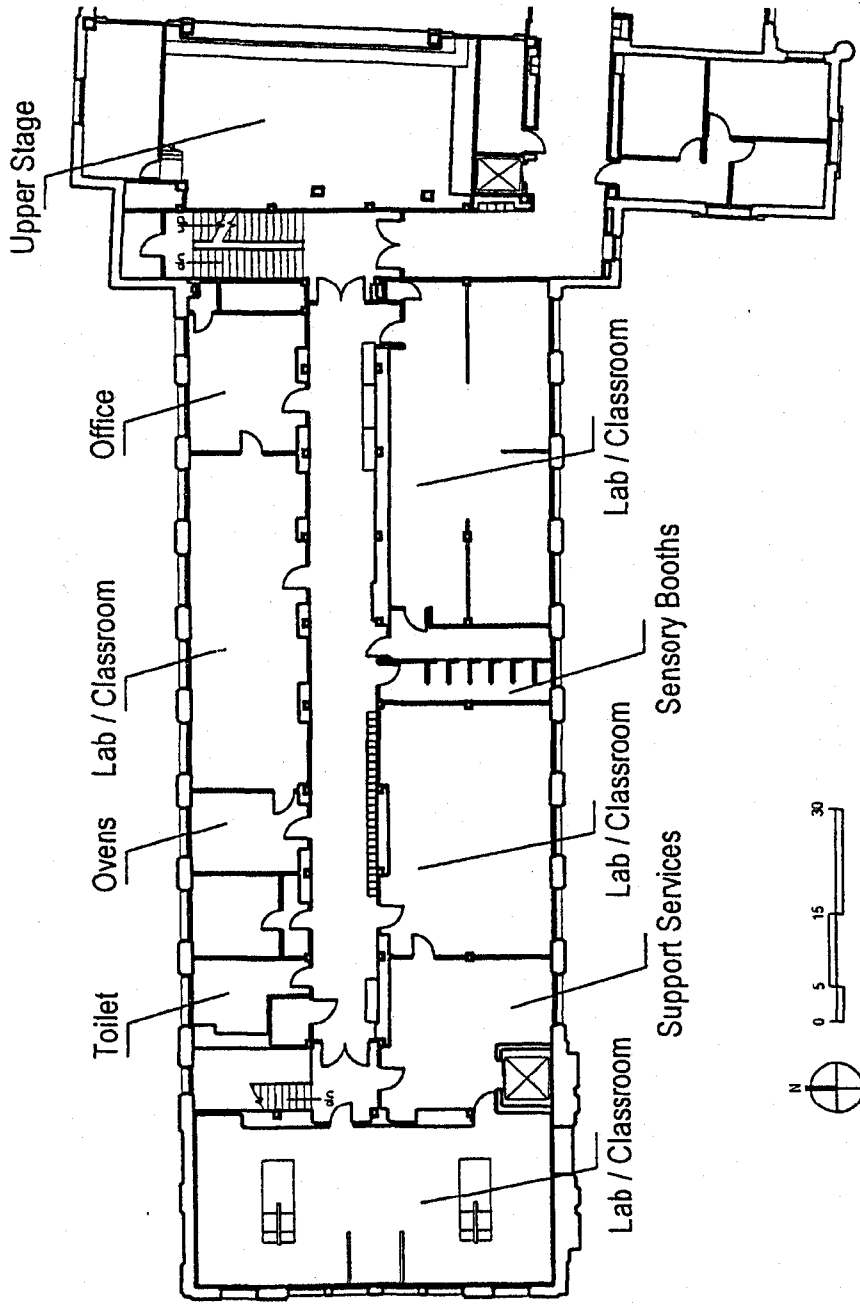

MacKay Hall—Food Science and Human Nutrition Laboratory Renovation—Phase 3

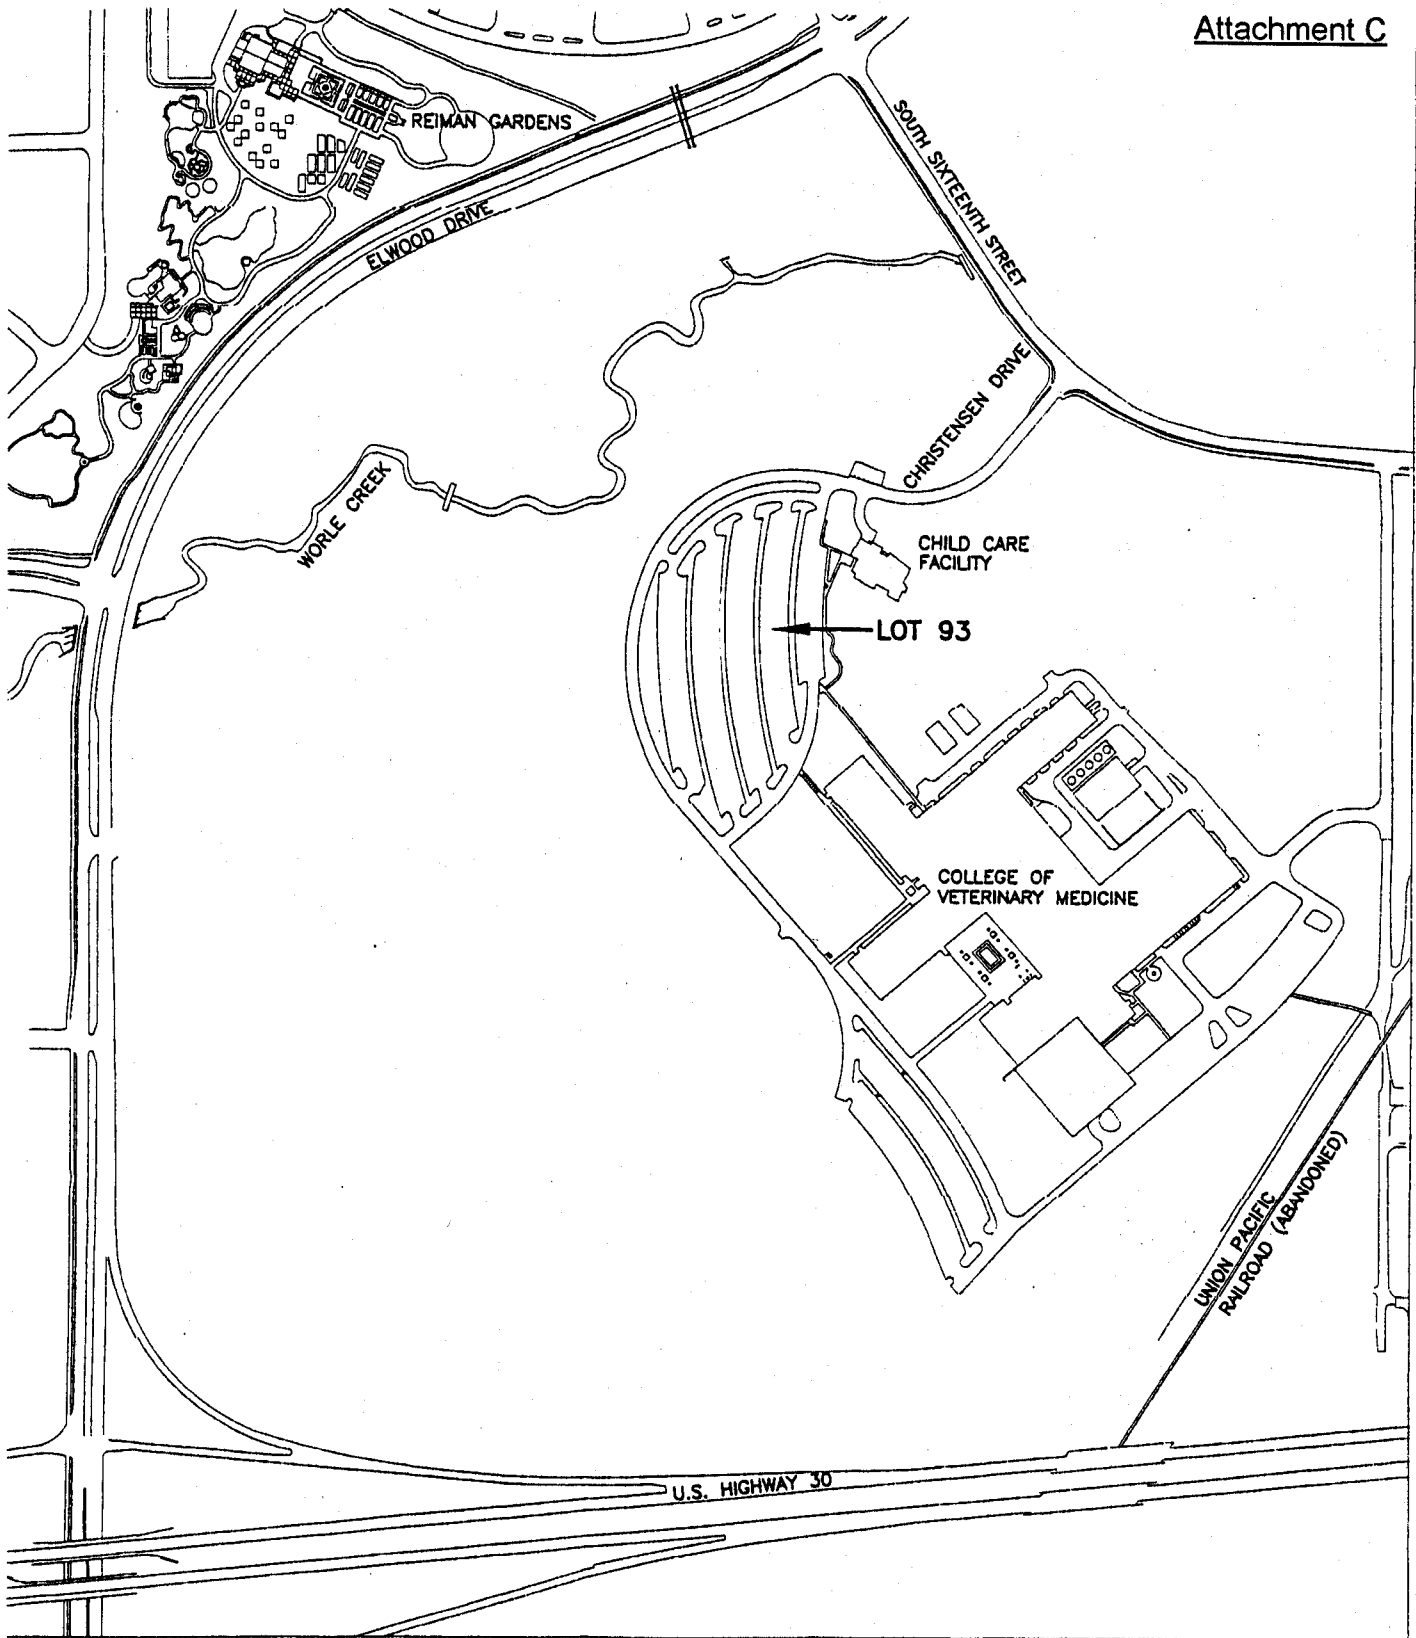

 NORTH
COMPLETED:
ISSUED:
DATE: Sept 20, 2002

PARKING LOT 93 RECONSTRUCTION
FACILITIES PLANNING AND MANAGEMENT IOWA STATE UNIVERSITY AMES, IOWA

APPROVED BY:
CHECKED BY:
DESIGNED BY:
SCALE: Not to scale
REQUEST NO.
SHEET NO.