


REVISIONS:	BUCHANAN HALL RENOVATION	APPROVED BY:
COMPLETED:		CHECKED BY:
ISSUED:	FACILITIES PLANNING AND MANAGEMENT IOWA STATE UNIVERSITY	DESIGNED BY:
DATE: May 24, 2002		SCALE: Not to scale
		REQUEST NO.
	AMES, IOWA	SHEET NO. 1

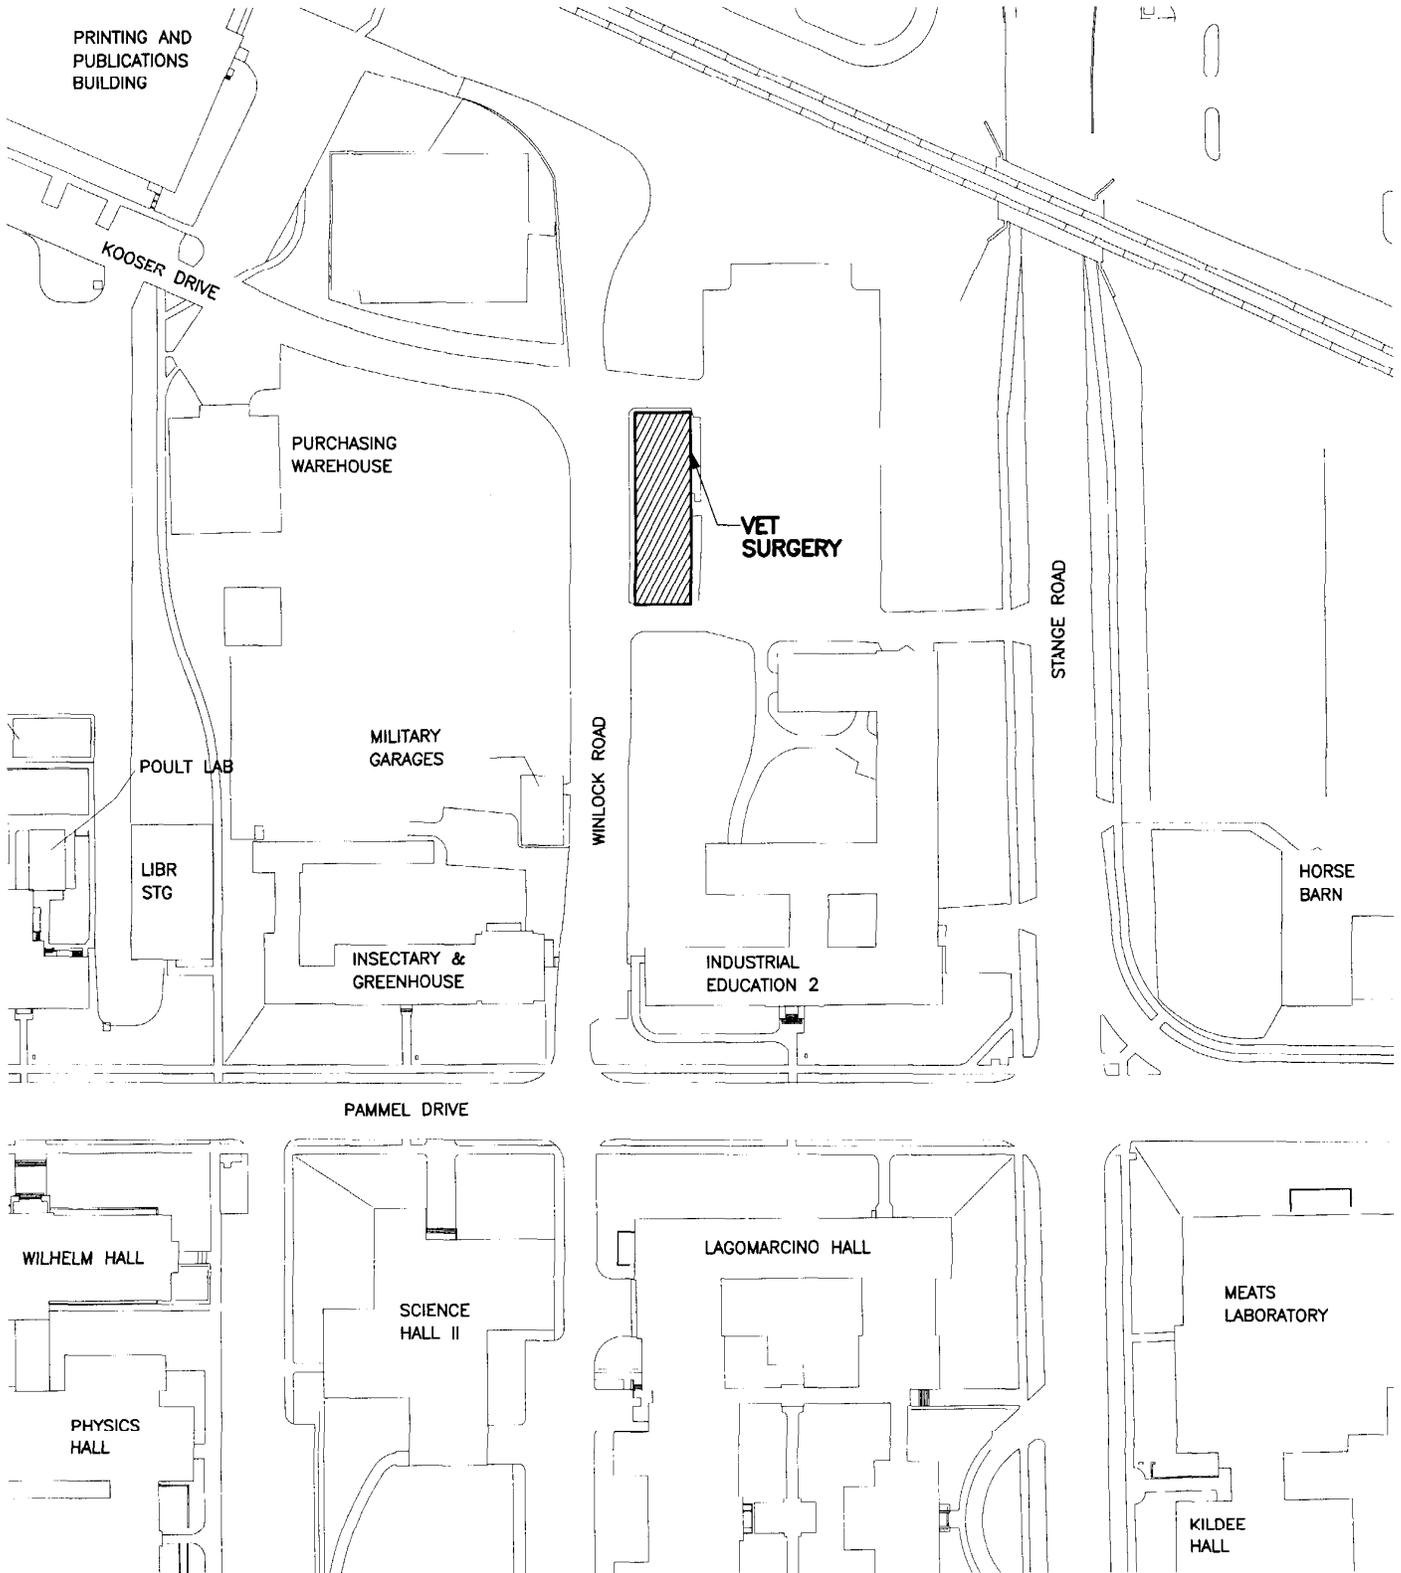

REVISIONS:	VET SURGERY BARN BUILDING DEMOLITION	APPROVED BY:
COMPLETED:		CHECKED BY:
ISSUED:	FACILITIES PLANNING AND MANAGEMENT IOWA STATE UNIVERSITY	DESIGNED BY:
DATE: May 24, 2002		SCALE: Not to scale
		REQUEST NO.
	AMES, IOWA	SHEET NO. 1