



REVISIONS:	Chemical Waste Handling Facility	APPROVED BY:
COMPLETED:		CHECKED BY:
ISSUED:	FACILITIES PLANNING AND MANAGEMENT IOWA STATE UNIVERSITY AMES, IOWA	DESIGNED BY:
DATE: May 3, 2002		SCALE: Not to scale
		REQUEST NO.
		SHEET NO.

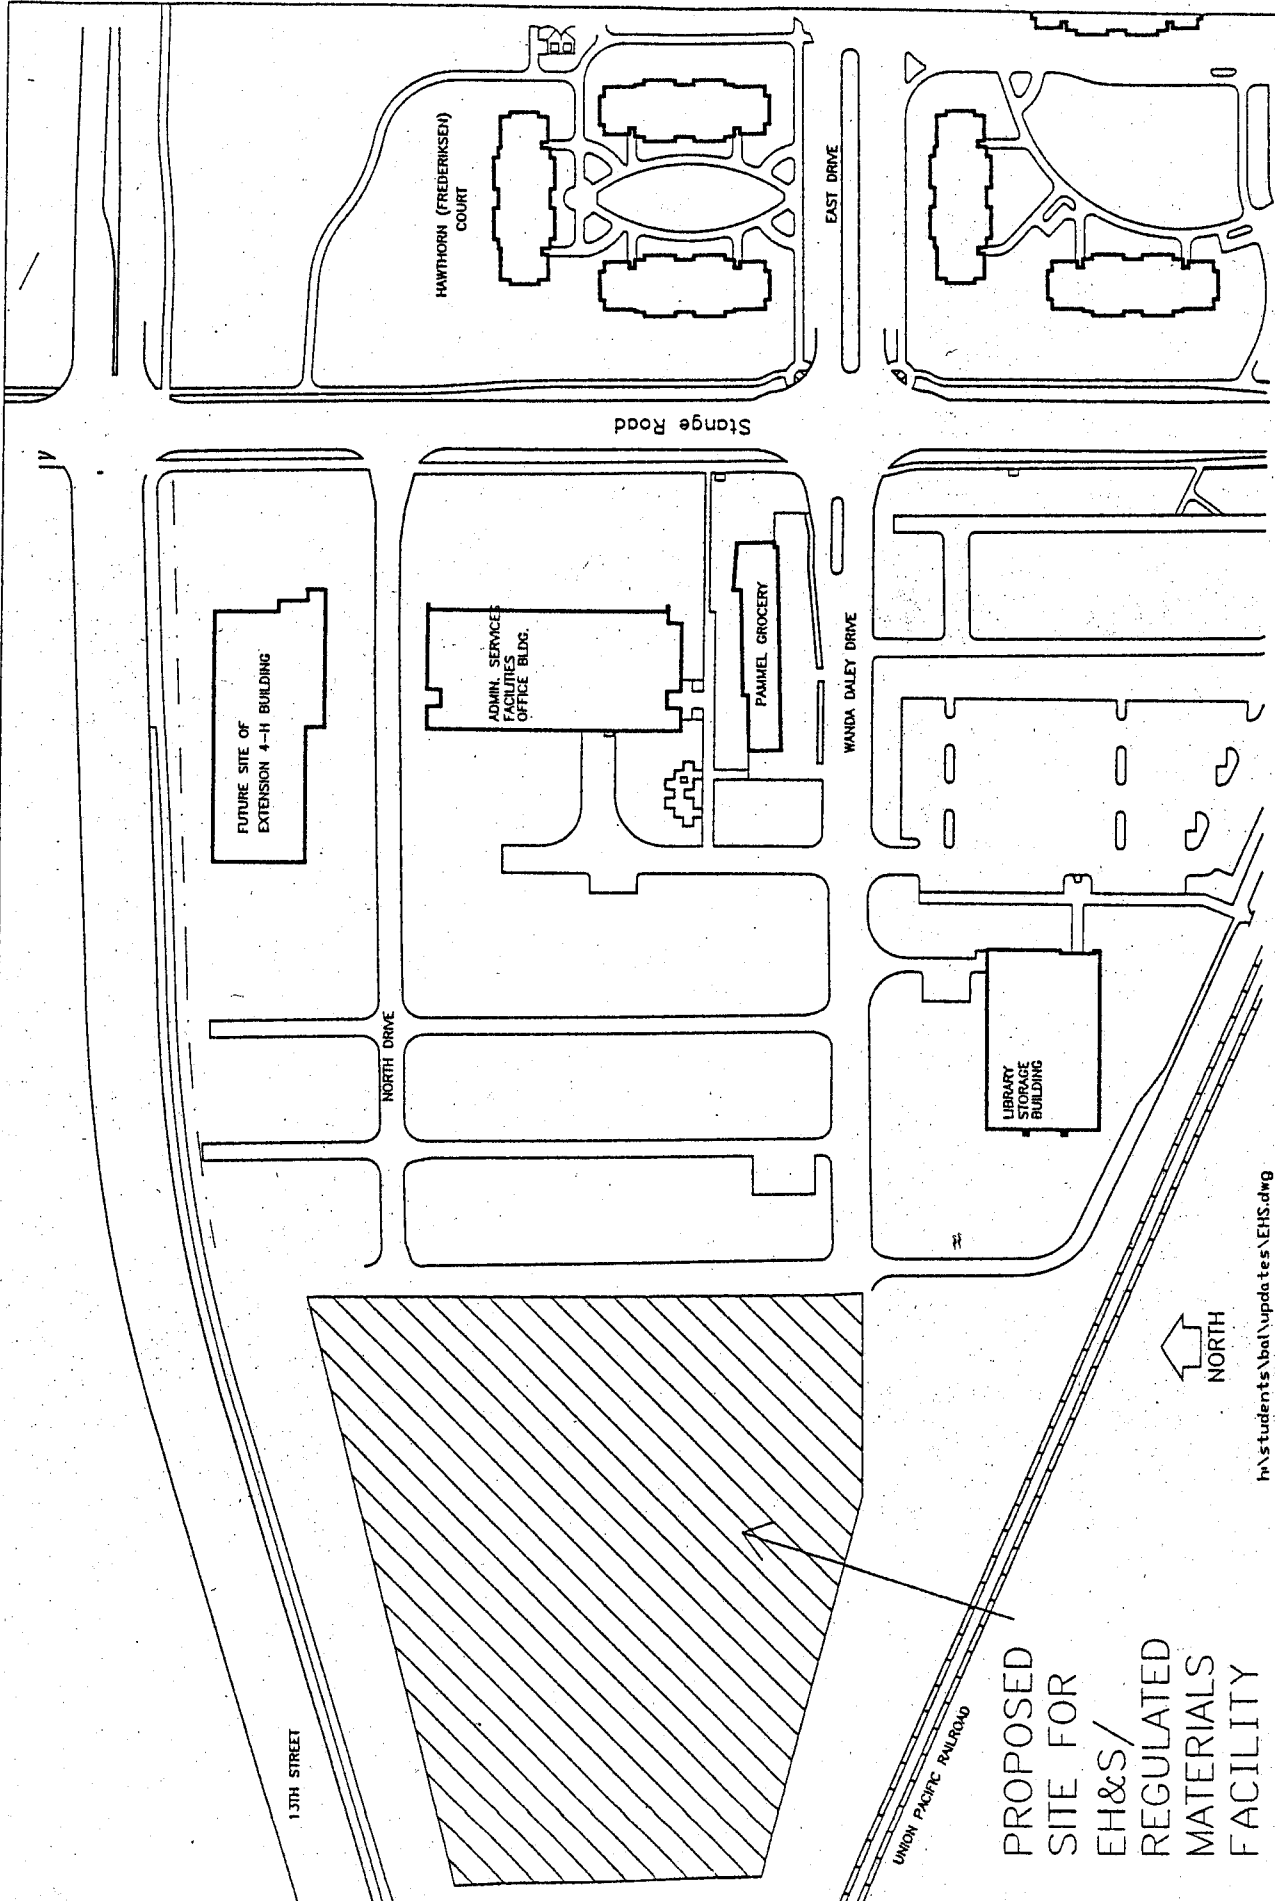

h:\students\bat\updates\EHS.dwg

PROPOSED
SITE FOR
EH&S/
REGULATED
MATERIALS
FACILITY

COMPLETED:	PROPOSED EH&S/ REGULATED MATERIALS FACILITY	SCALE: NO SCALE
ISSUED:	FACILITIES PLANNING AND MANAGEMENT	
DATE: APRIL 17, 2002	IOWA STATE UNIVERSITY AMES, IOWA	SHEET NO: A101

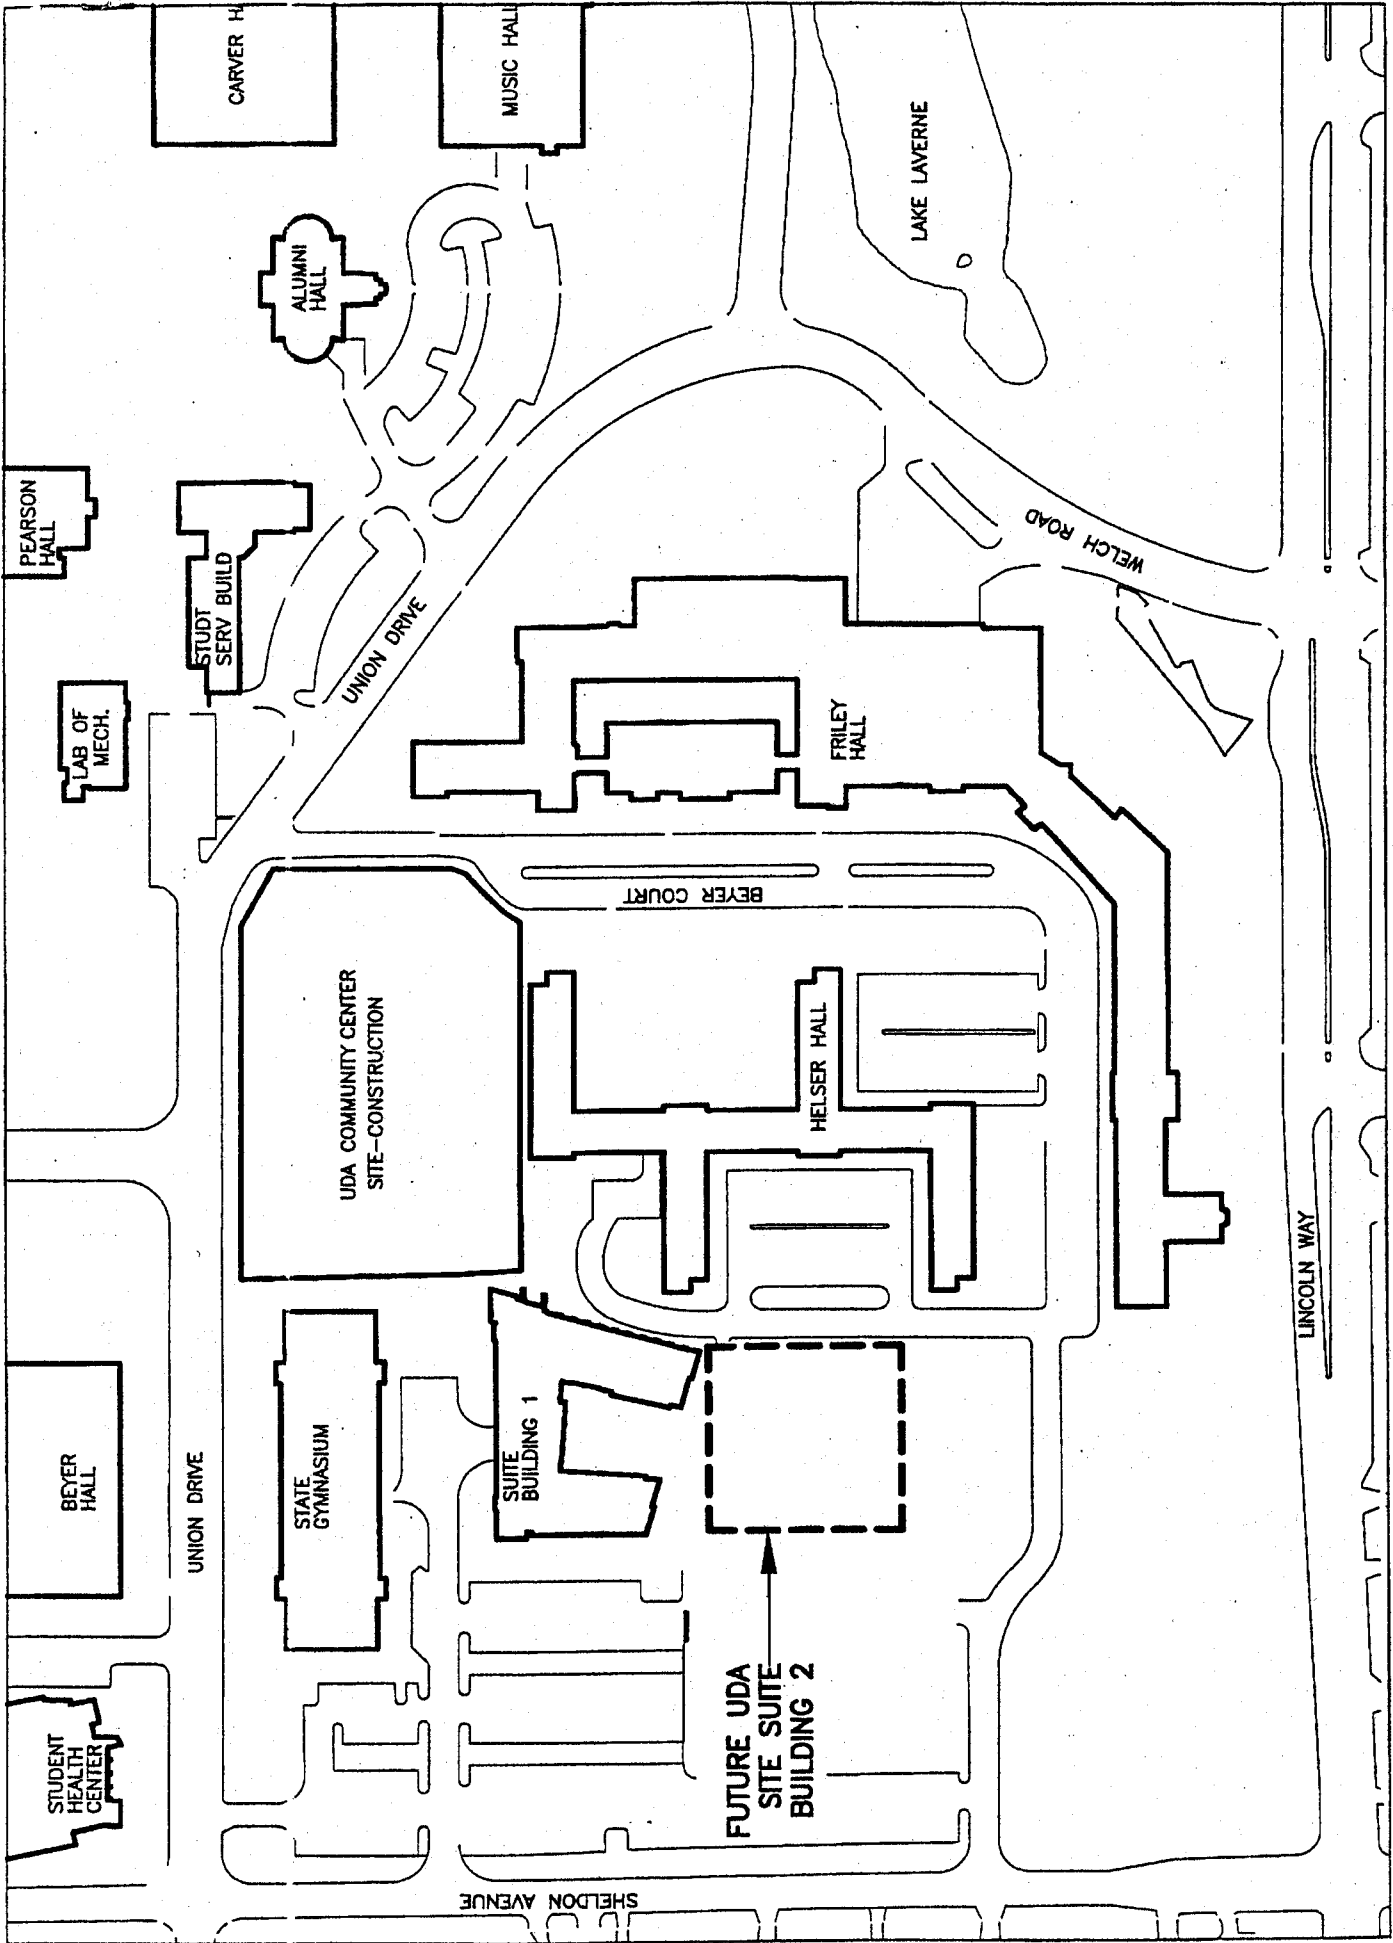

SHELDON AVENUE