

SITE LOCATION STUDY



0 20 40 80



West Campus Residence Area Master Plan

UTS 020696 / OPTM 01222

University of Iowa  
Iowa City, Iowa


March 8, 2001

- OPN Architects, Inc.
- Einhorn Yaffee Prescott
- Brian Clark & Associates
- Alvine & Associates
- Shive Hattery, Inc.




Scale: 1" = 180'  
PLOTTED 3-04-02

Legend

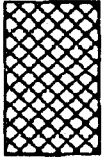


Project Site for  
Classroom Journalism  
Building

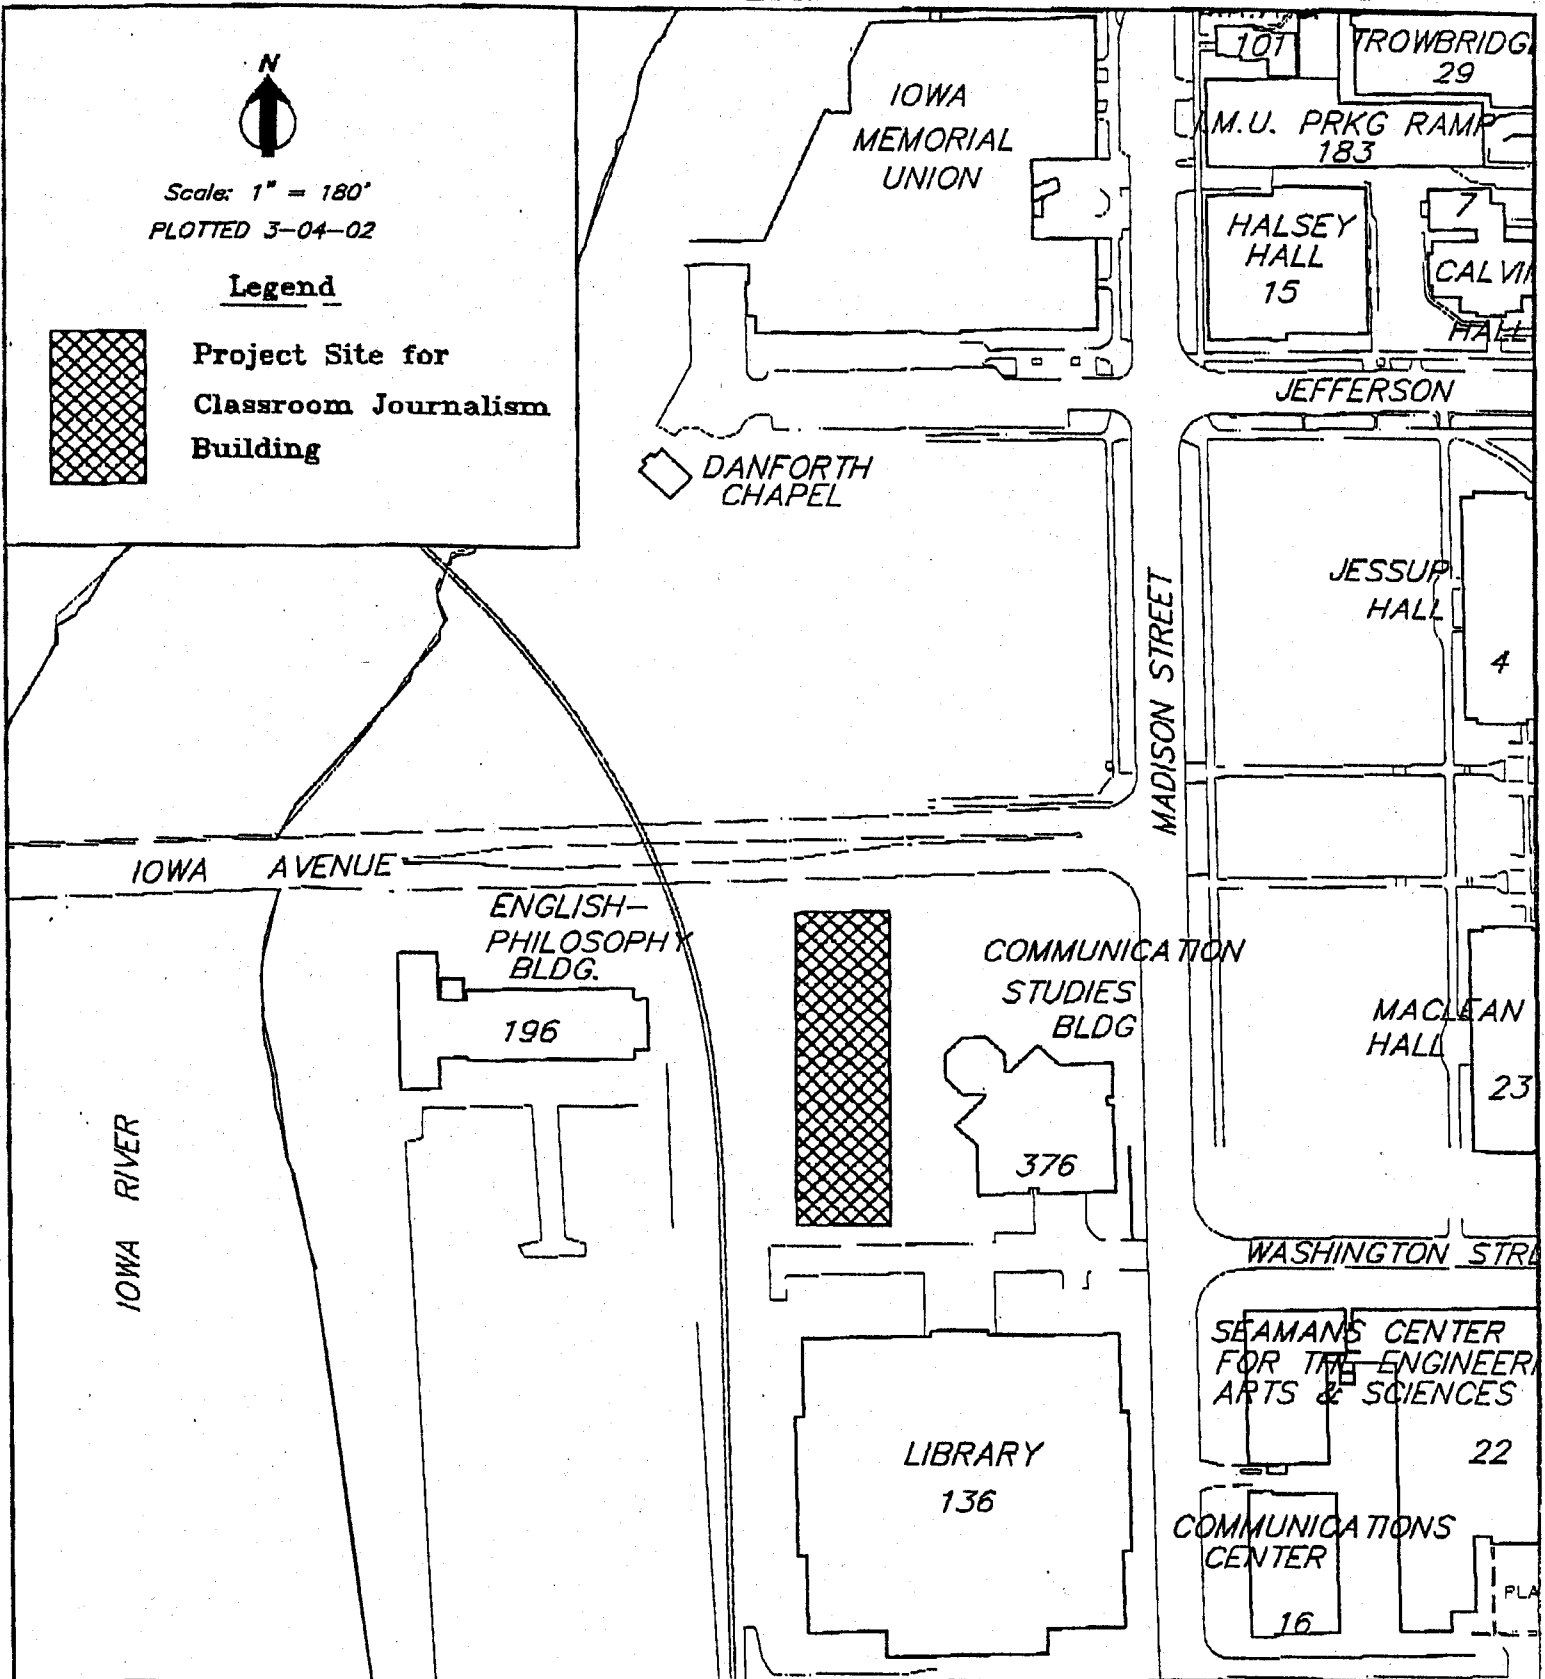

journalism.dwg

THE UNIVERSITY OF IOWA - LOCATION MAP  
Classroom Journalism Building  
Project Site

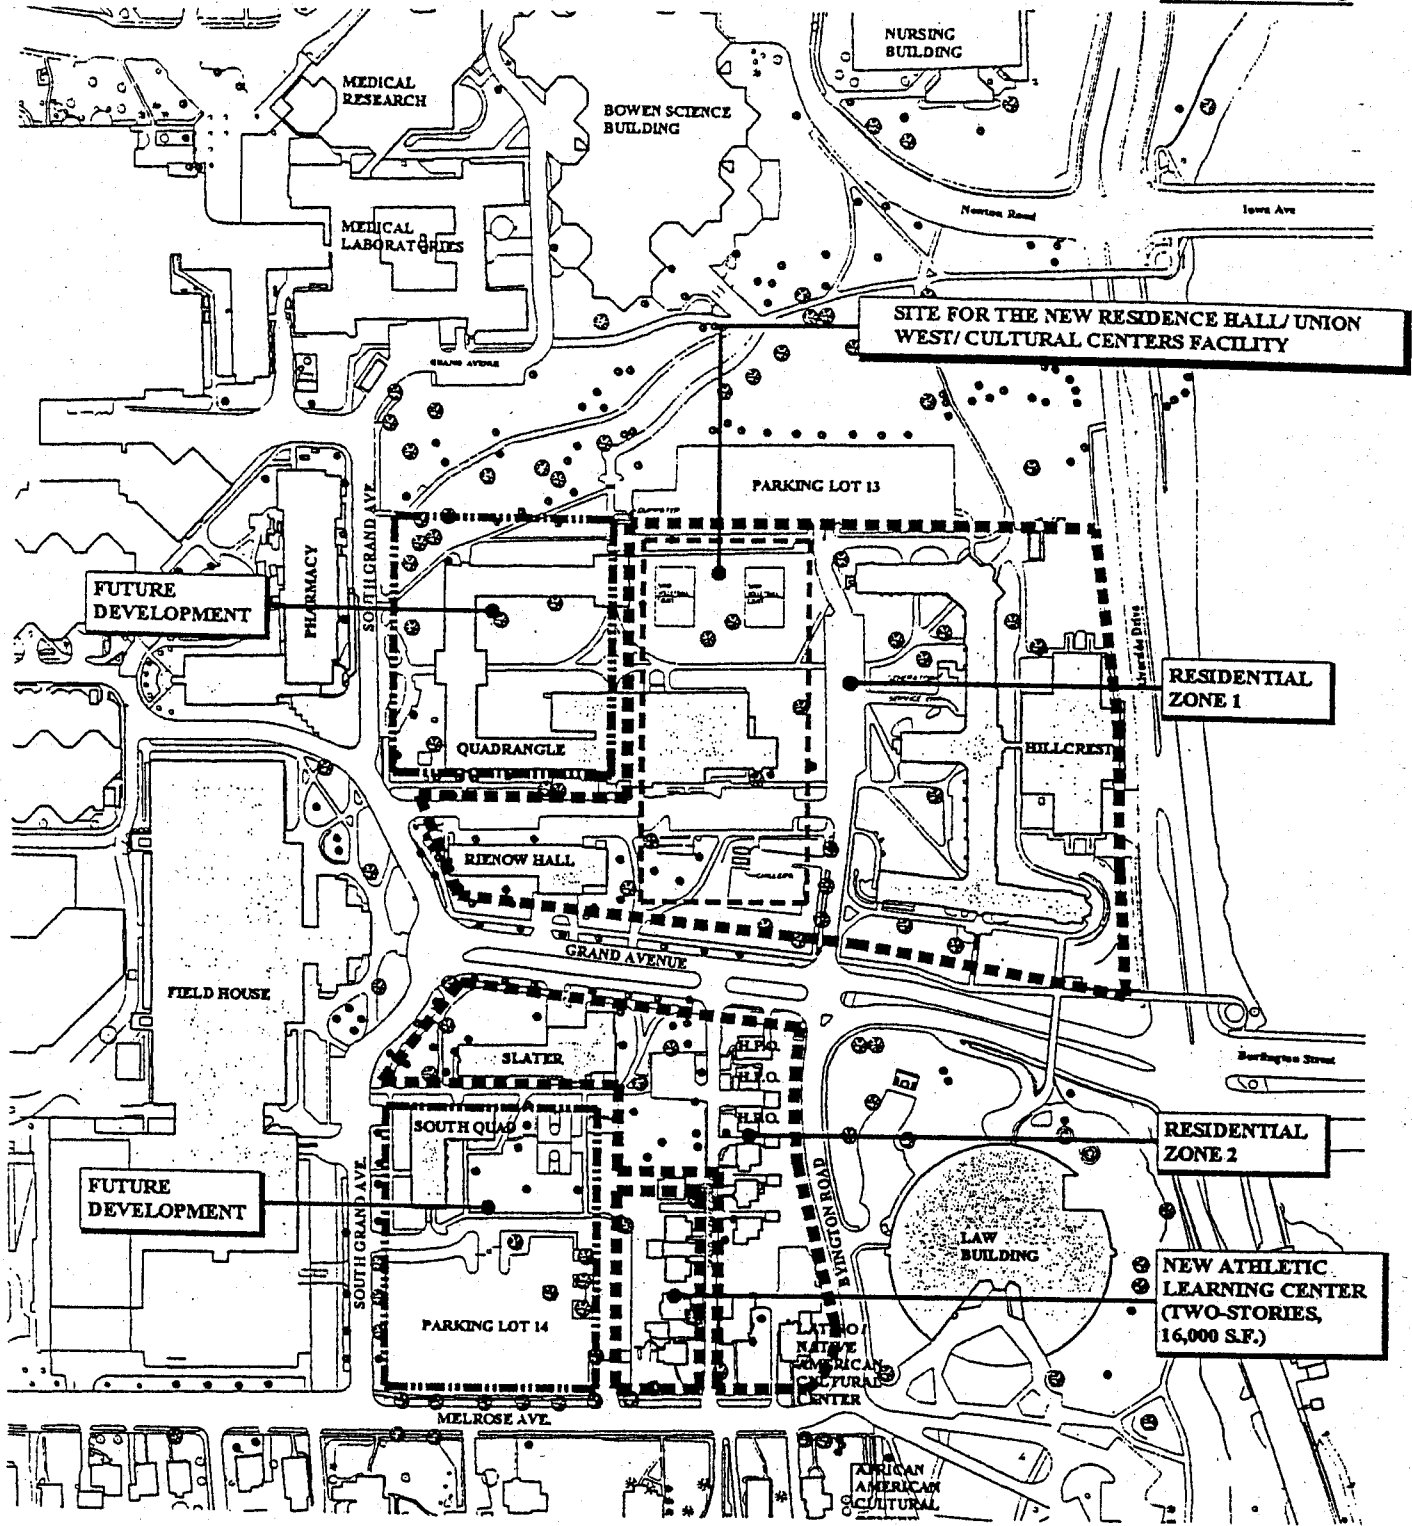

PROPOSED SITE USAGE



- OPN Architects, Inc.
- Einhorn Yaffee Prescott
- Brian Clark & Associates
- Alvine & Associates
- Shive Hattery, Inc.


**West Campus Residence Area Master Plan**

UTL 020476 / OPTW 01221

University of Iowa  
Iowa City, Iowa

March 4, 2002



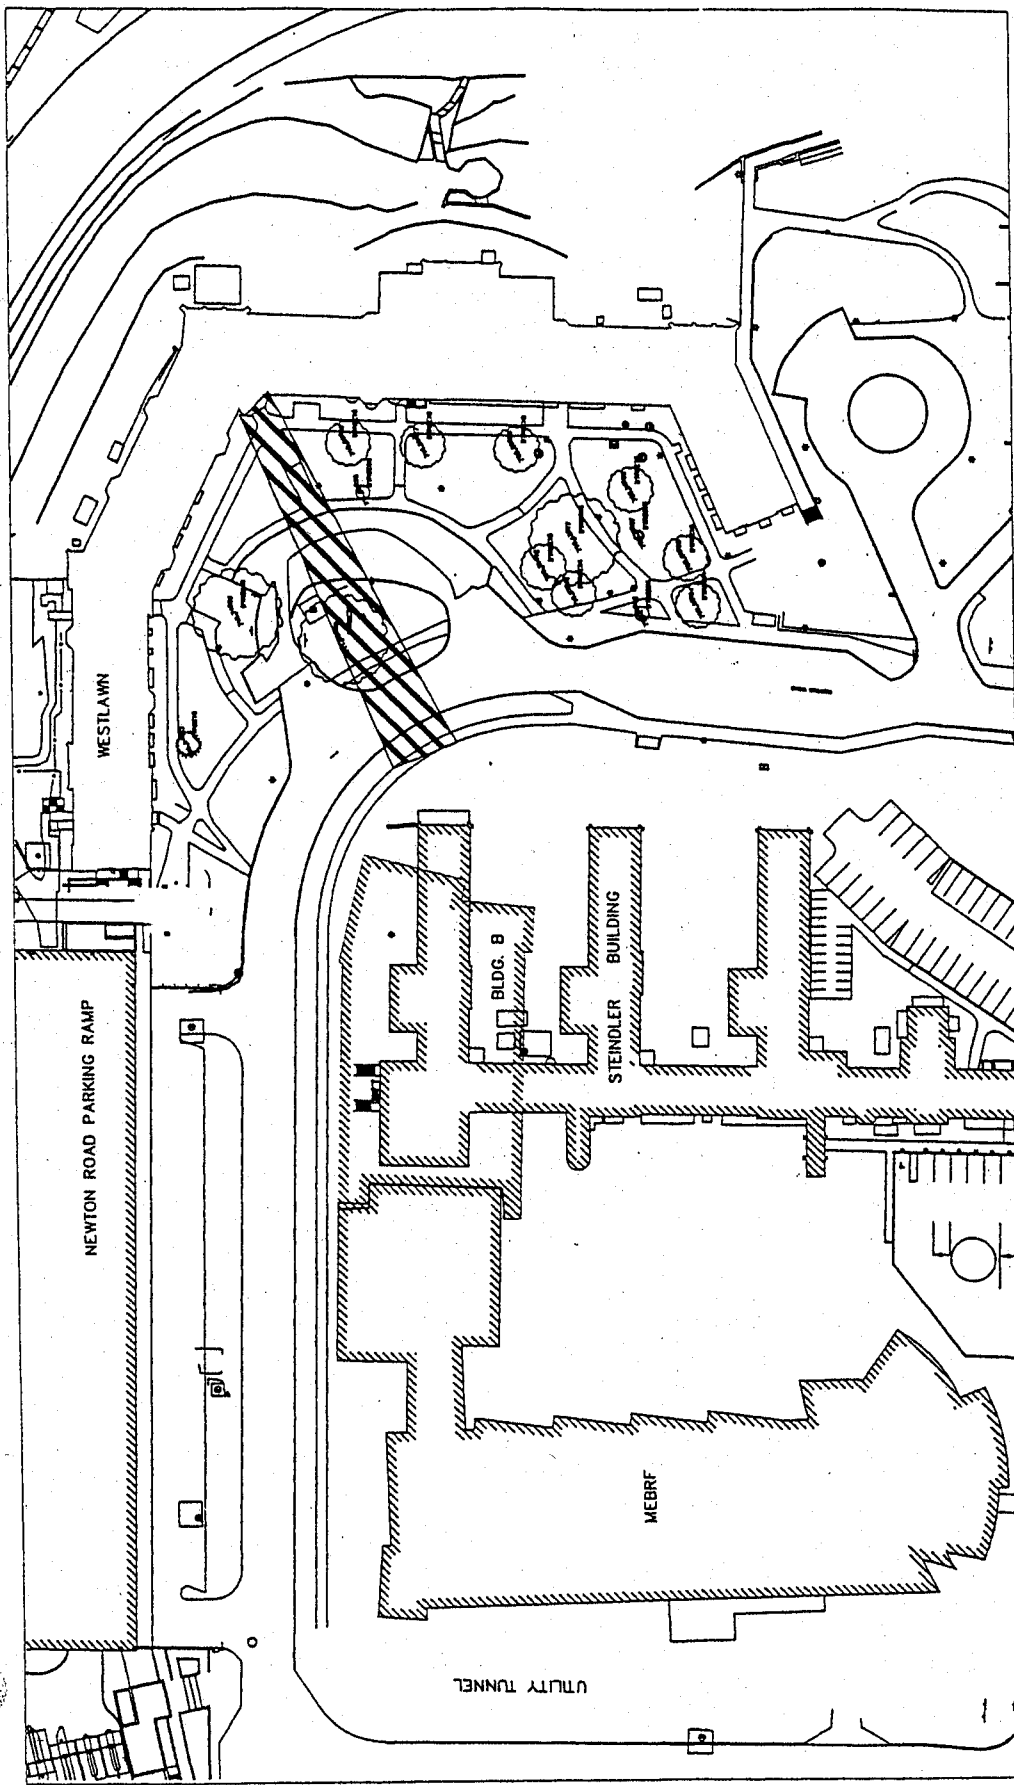

Plotted 9-24-01  
 HSC-WL-tunnel


LOCATION MAP  
 Health Sciences Campus  
 Westlawn Tunnel Replacement



Scale: 1" = 100'



THE UNIVERSITY OF IOWA

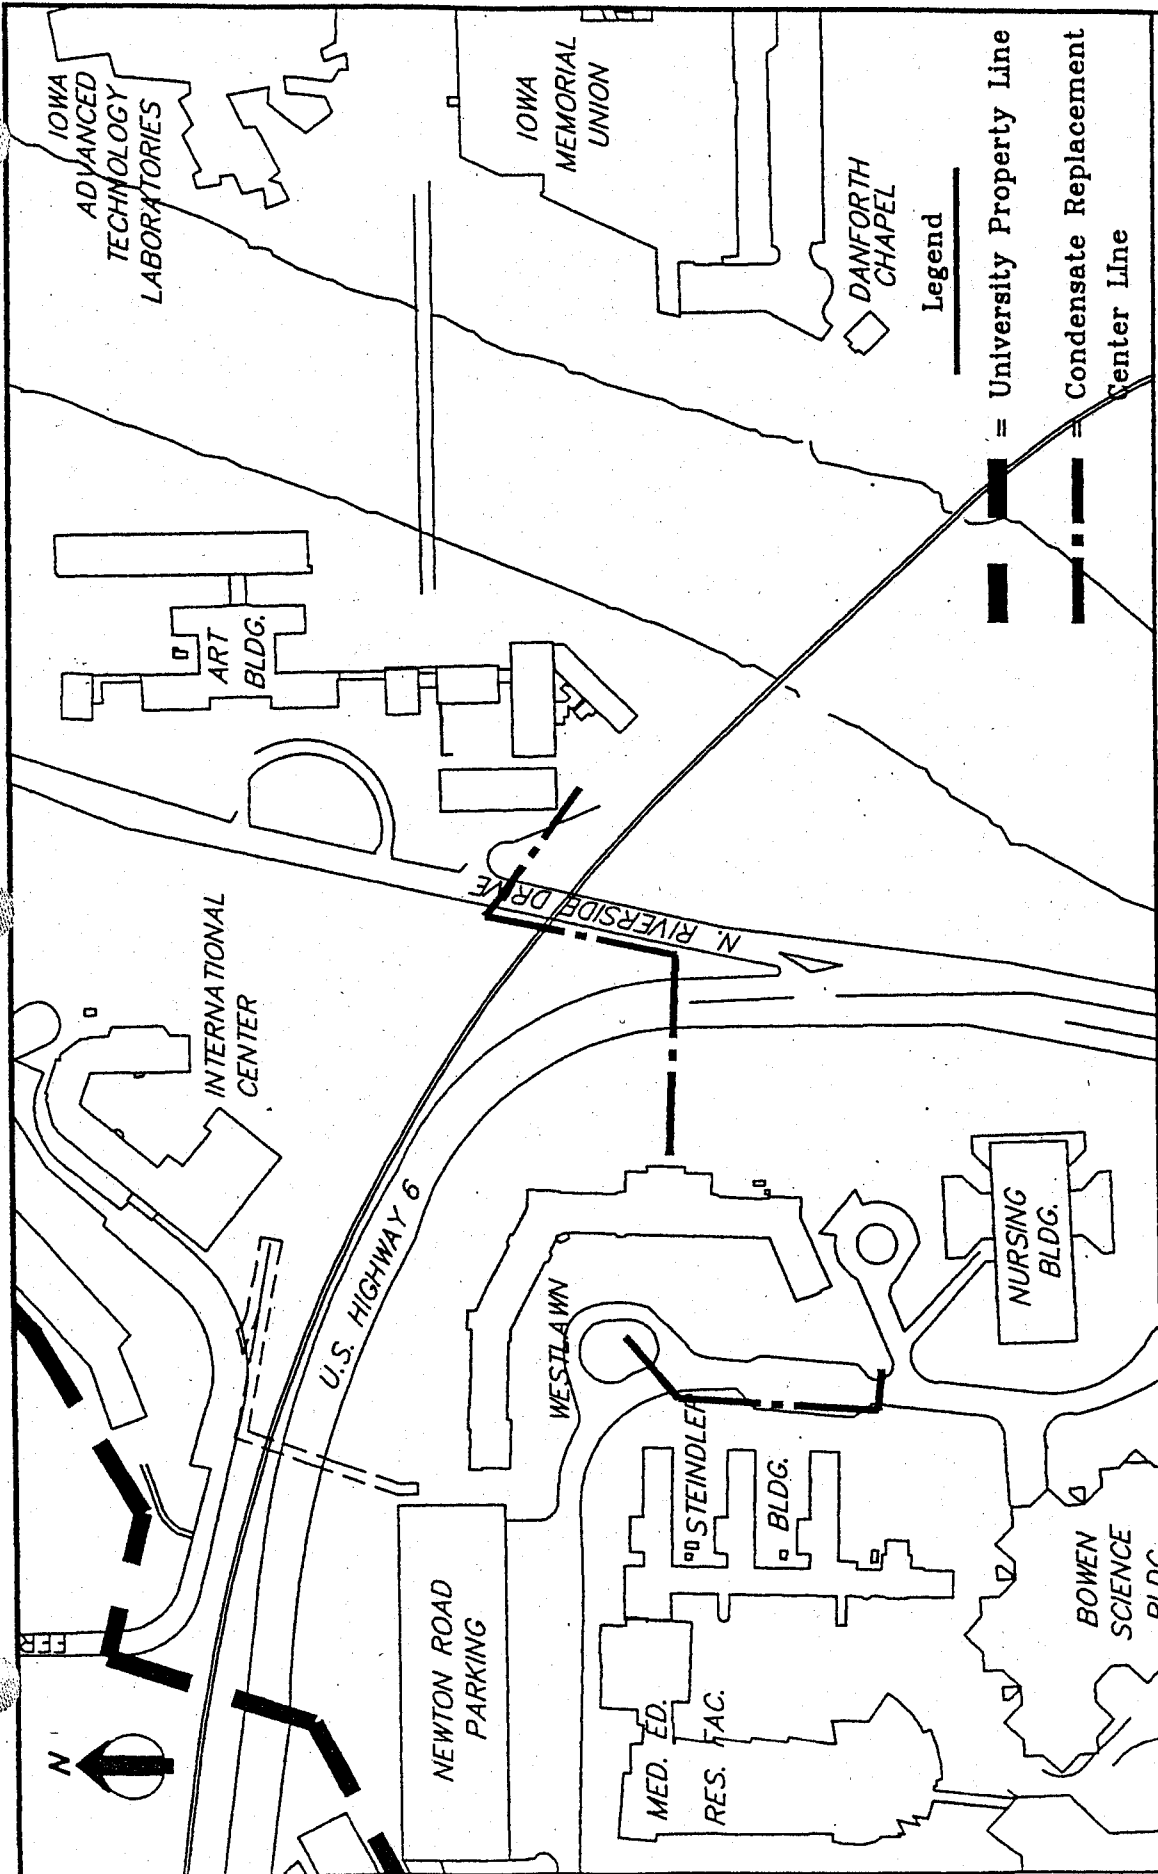

Scale: 1" = 200'

THE UNIVERSITY OF IOWA - LOCATION MAP

West Campus - Replace Condensate Piping

