



Scale: 1" = 600'  
PLOTTED 09-03-02

THE UNIVERSITY OF IOWA  
WEST CAMPUS



ease-west2.dwg


Legend

-  University boundary
-  Mormon Trek Street & Utility Easement



Hwy. 6

HAWKEYE COURT  
APARTMENTS

SOFTBALL  
COMPLEX

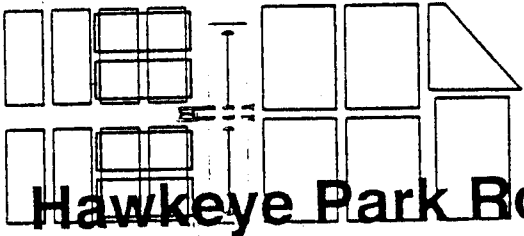

Hawkeye Park Rd

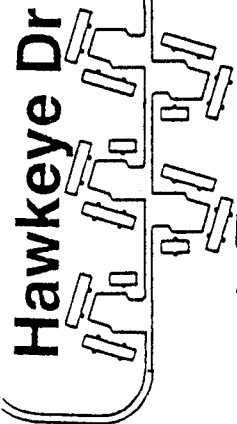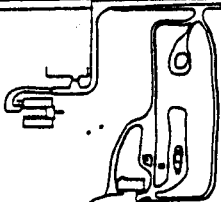



Hawkeye Dr

HAWKEYE  
DRIVE  
APARTMENTS

Mormon Trek Blvd

Melrose Ave

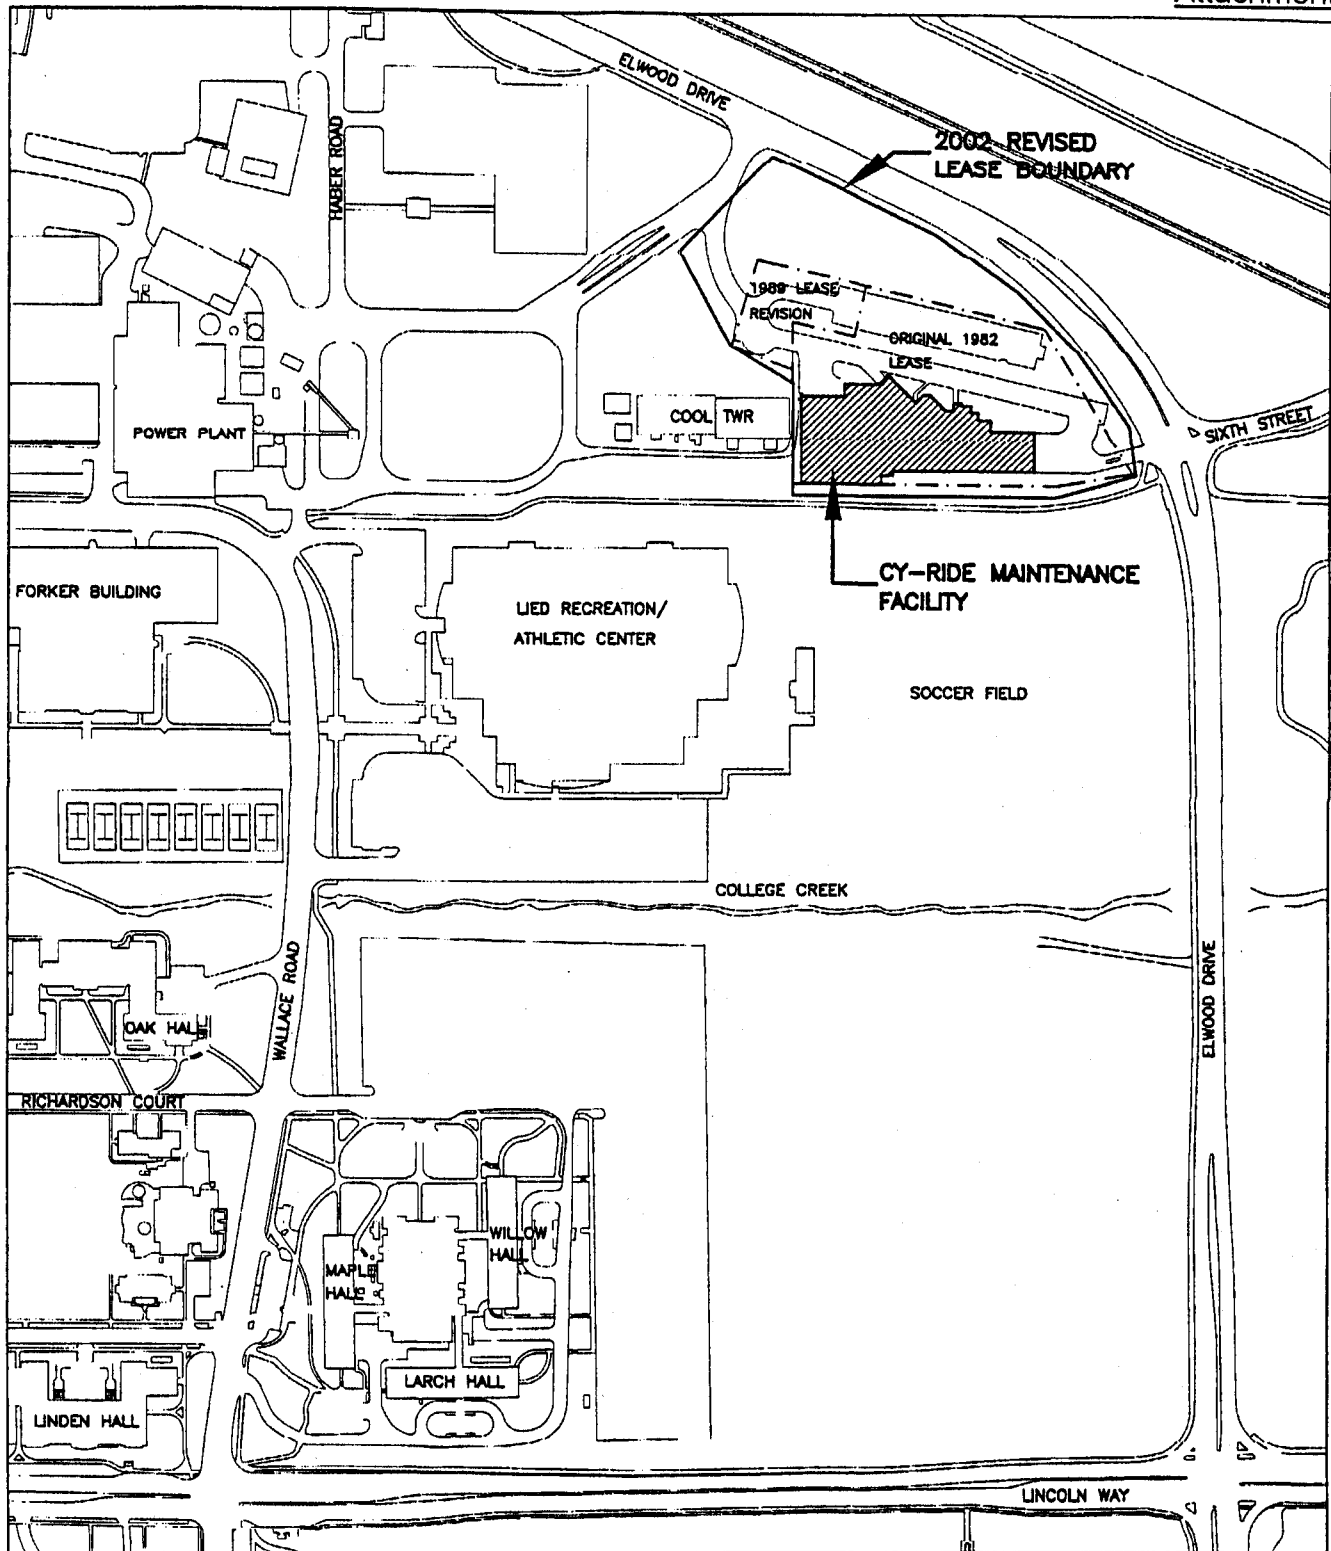

 NORTH	<b>CY-RIDE MAINTENANCE FACILITY</b> REVISED LEASE BOUNDARY	APPROVED BY:
		CHECKED BY:
		DESIGNED BY: TF
		SCALE: NOT TO SCALE
		REQUEST NO.
SEPT 3, 2002	FACILITIES PLANNING AND MANAGEMENT IOWA STATE UNIVERSITY      AMES, IOWA	SHEET NO.